


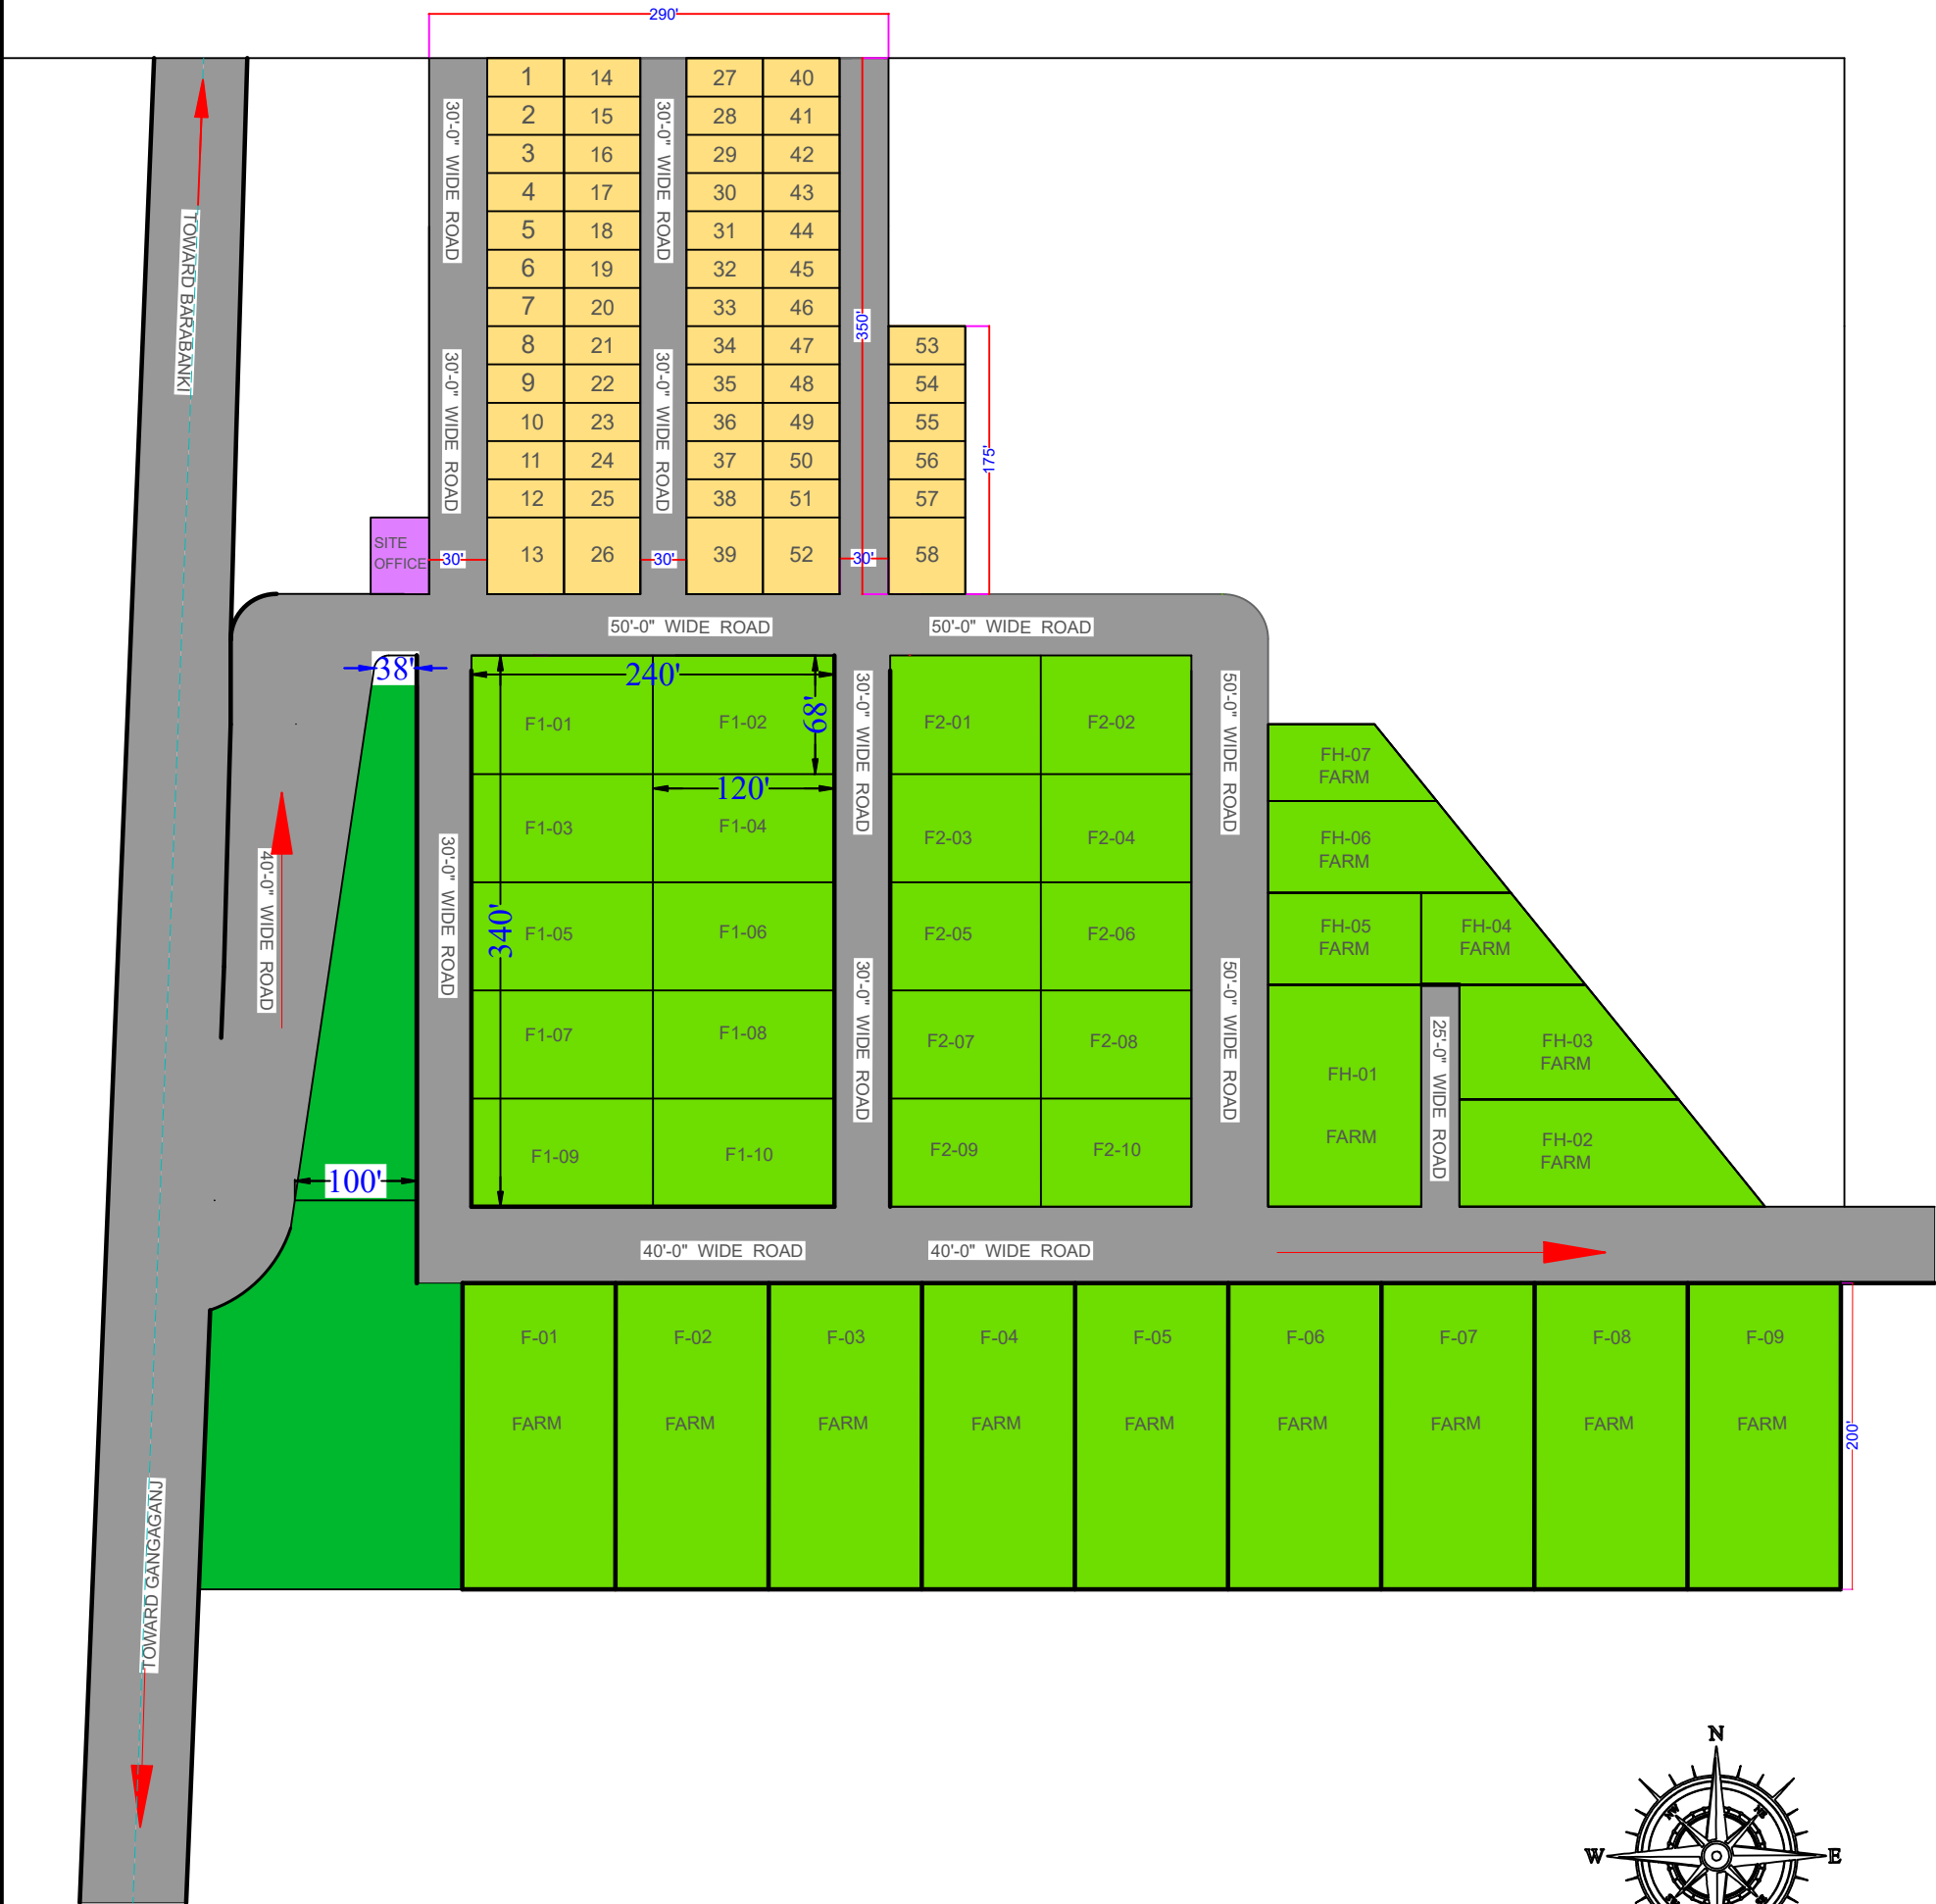

FARM HOUSE AREA DETAIL		
FARM HOUSE	DIM.	AREA
F-01 TO F-09	100 FT X 200FT	20,000 SQFT
F1-01 TO F1-10	68 FT X 120FT	8,160 SQFT
F2-01 TO F2-10	68 FT X 120FT	8,160 SQFT
FH-01	100 FT X 145FT	14,500 SQFT
FH-02	70 FT X 171FT	12,000 SQFT
FH-03	75 FT X 112FT	8,400 SQFT
FH-04	60 FT X 83 FT	4,983 SQFT
FH-05	60 FT X 100FT	6,000 SQFT
FH-06	60 FT X 134FT	8,040 SQFT
FH-07	50 FT X 90FT	4,500 SQFT

PLOT AREA DETAIL		
PLOT NO,	DIM.	AREA
PLOT NO. 13,26,39,52,58	50 FT X 50 FT	2,500 SQFT
PLOT NO. 1 TO 12	25 FT X 50 FT	1,250 SQFT
PLOT NO. 14 TO 25	25 FT X 50 FT	1,250 SQFT
PLOT NO. 27 TO 38	25 FT X 50 FT	1,250 SQFT
PLOT NO. 40 TO 51	25 FT X 50 FT	1,250 SQFT
PLOT NO. 53 TO 57	25 FT X 50 FT	1,250 SQFT